




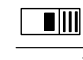
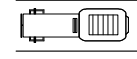
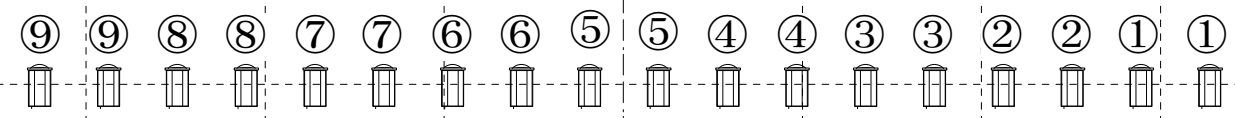


小諸文化センター／ホール平面図

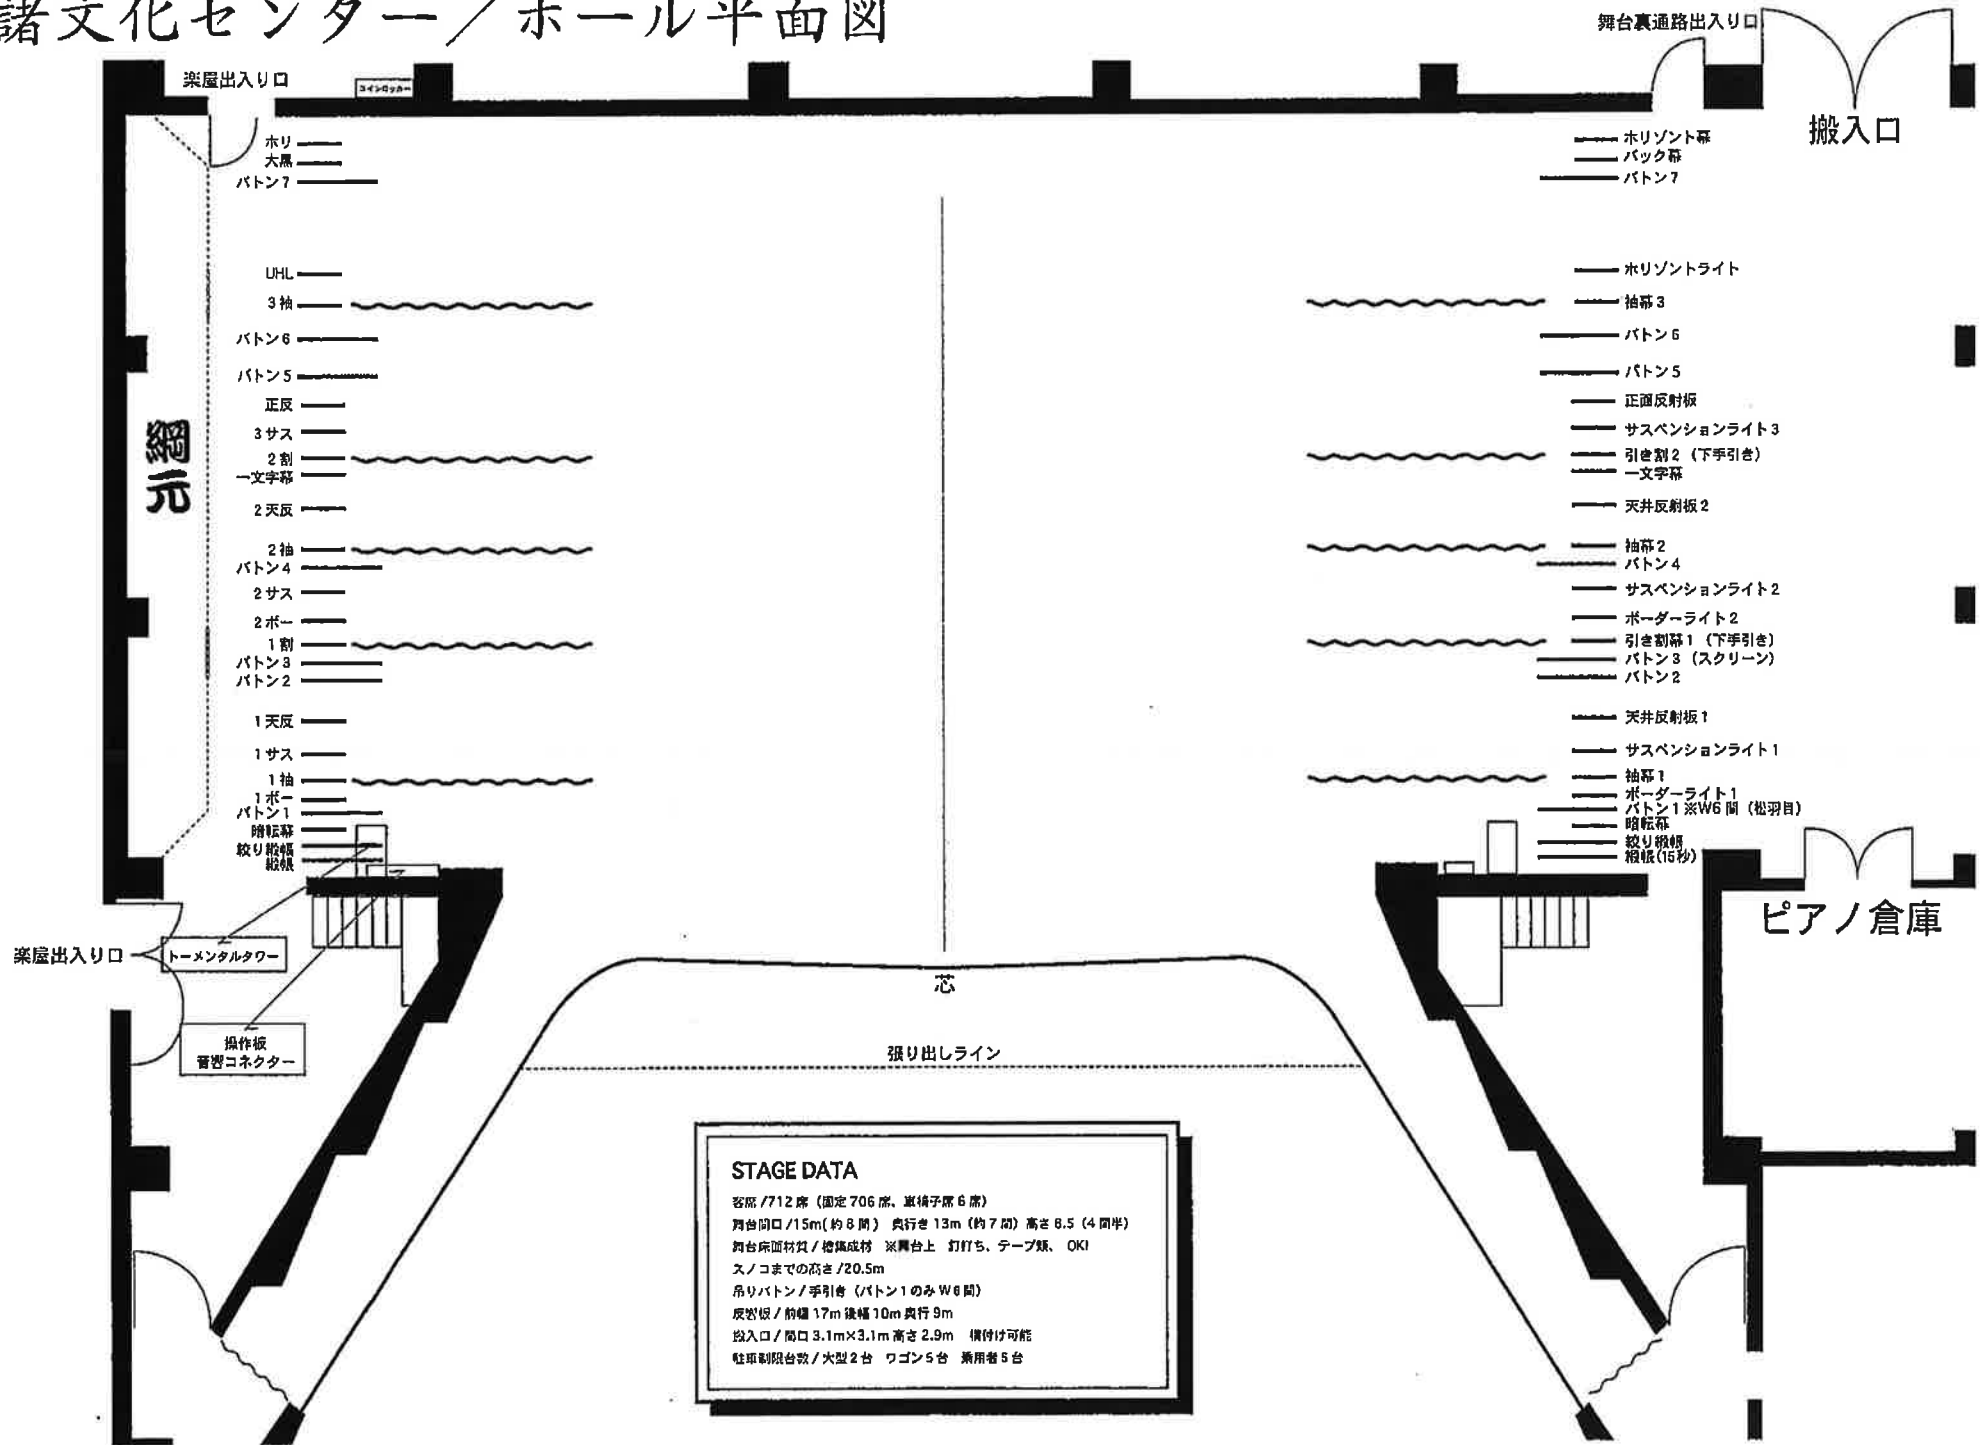


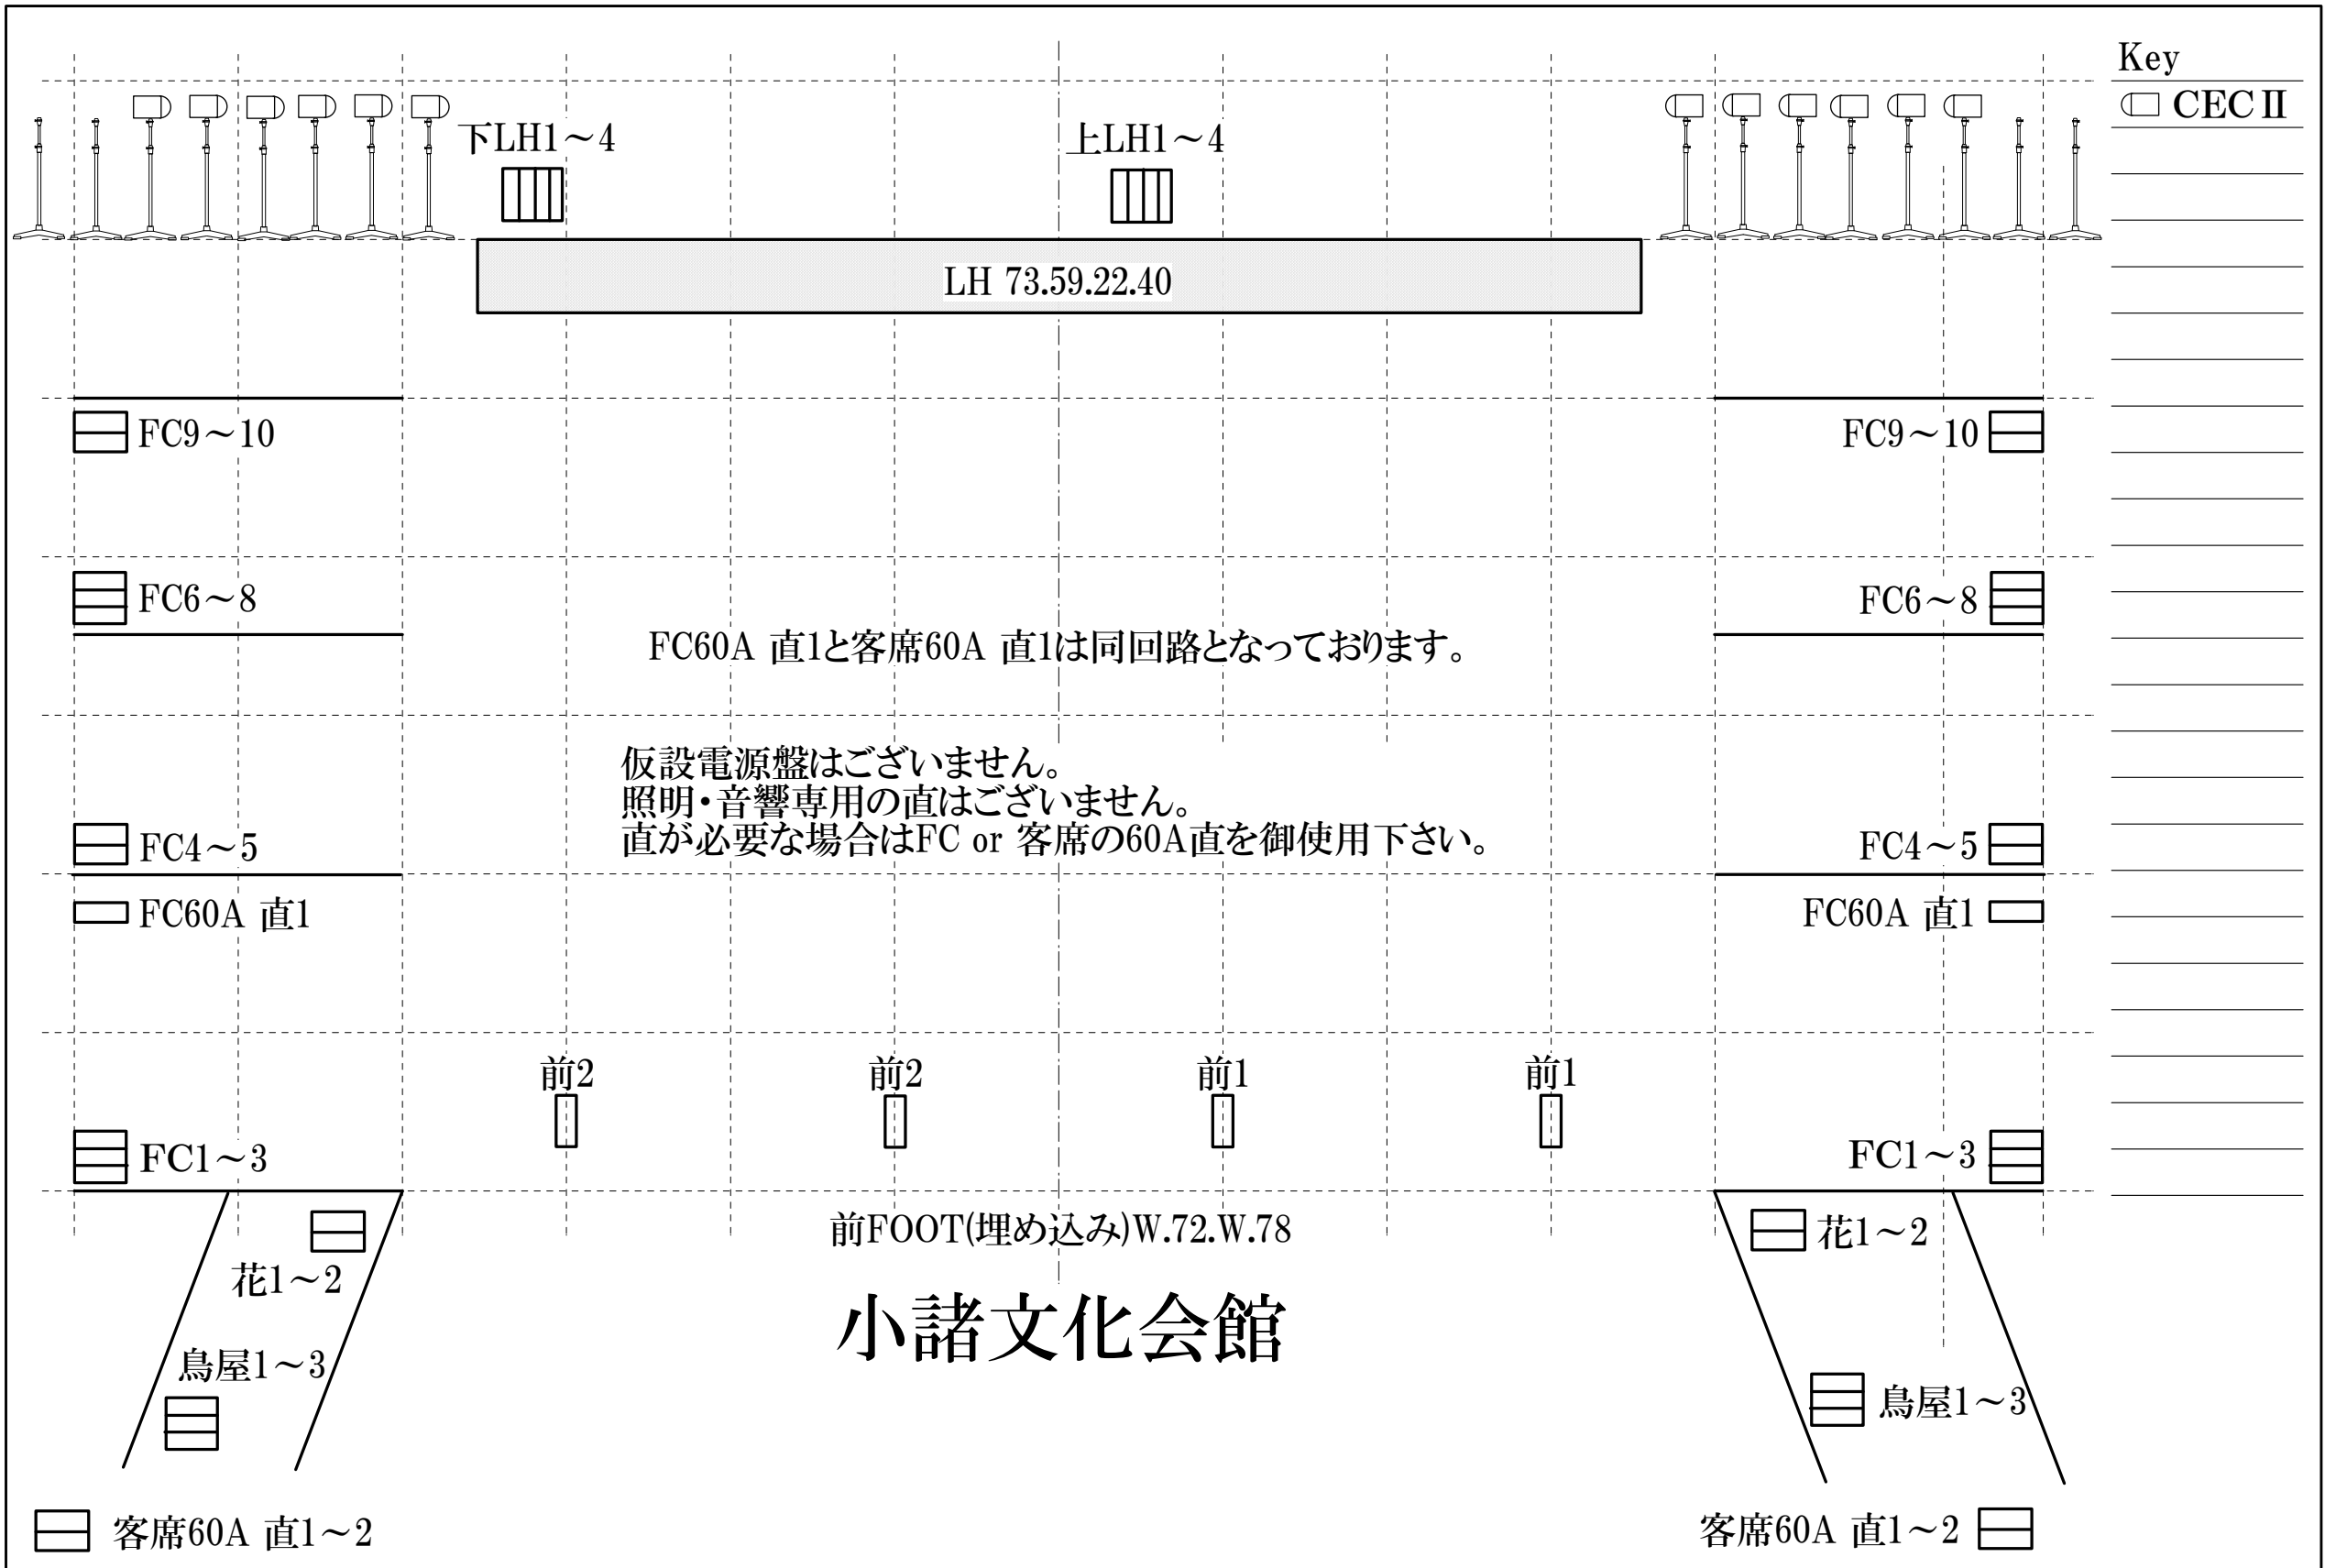

- Key
-  CEC II
 -  CEL II
 -  RIKURI 26°
 -  ERQ-15
 -  クセノン 1Kw



1CL

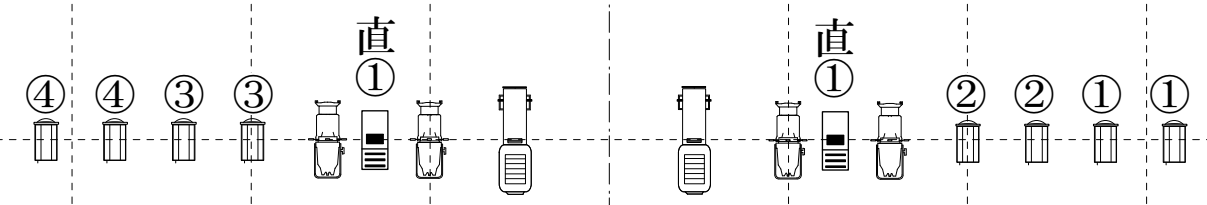


2CL


使用の際は差し替え

使用の際は差し替え

*RIKURI使用の際はHQE回路と差し替え

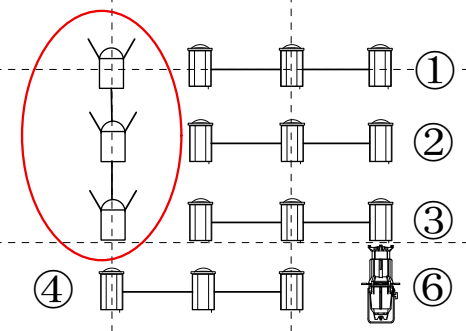

下手FR

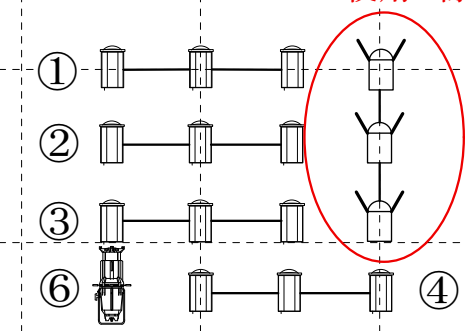

上手FR

小諸文化会館

~Key~

○ CEC II

⊙ MS

 FQ 1Kw

 DF

⑫ ⑪ ⑫ ⑪ ⑩ ⑨ ⑧ ⑦ ⑩ ⑨ ⑧ ⑦ ⑥ ⑤ ④ ③ ⑥ ⑤ ④ ③ ② ① ② ①



3SUS

⑫ ⑪ ⑫ ⑪ ⑩ ⑨ ⑧ ⑦ ⑩ ⑨ ⑧ ⑦ ⑥ ⑤ ④ ③ ⑥ ⑤ ④ ③ ② ① ② ①



2SUS

⑫ ⑪ ⑫ ⑪ ⑩ ⑨ ⑧ ⑦ ⑩ ⑨ ⑧ ⑦ ⑥ ⑤ ④ ③ ⑥ ⑤ ④ ③ ② ① ② ①



1SUS

小諸文化会館